


West Concourse - Partial Floor Plan / Level 2 - Loading Dock Areas

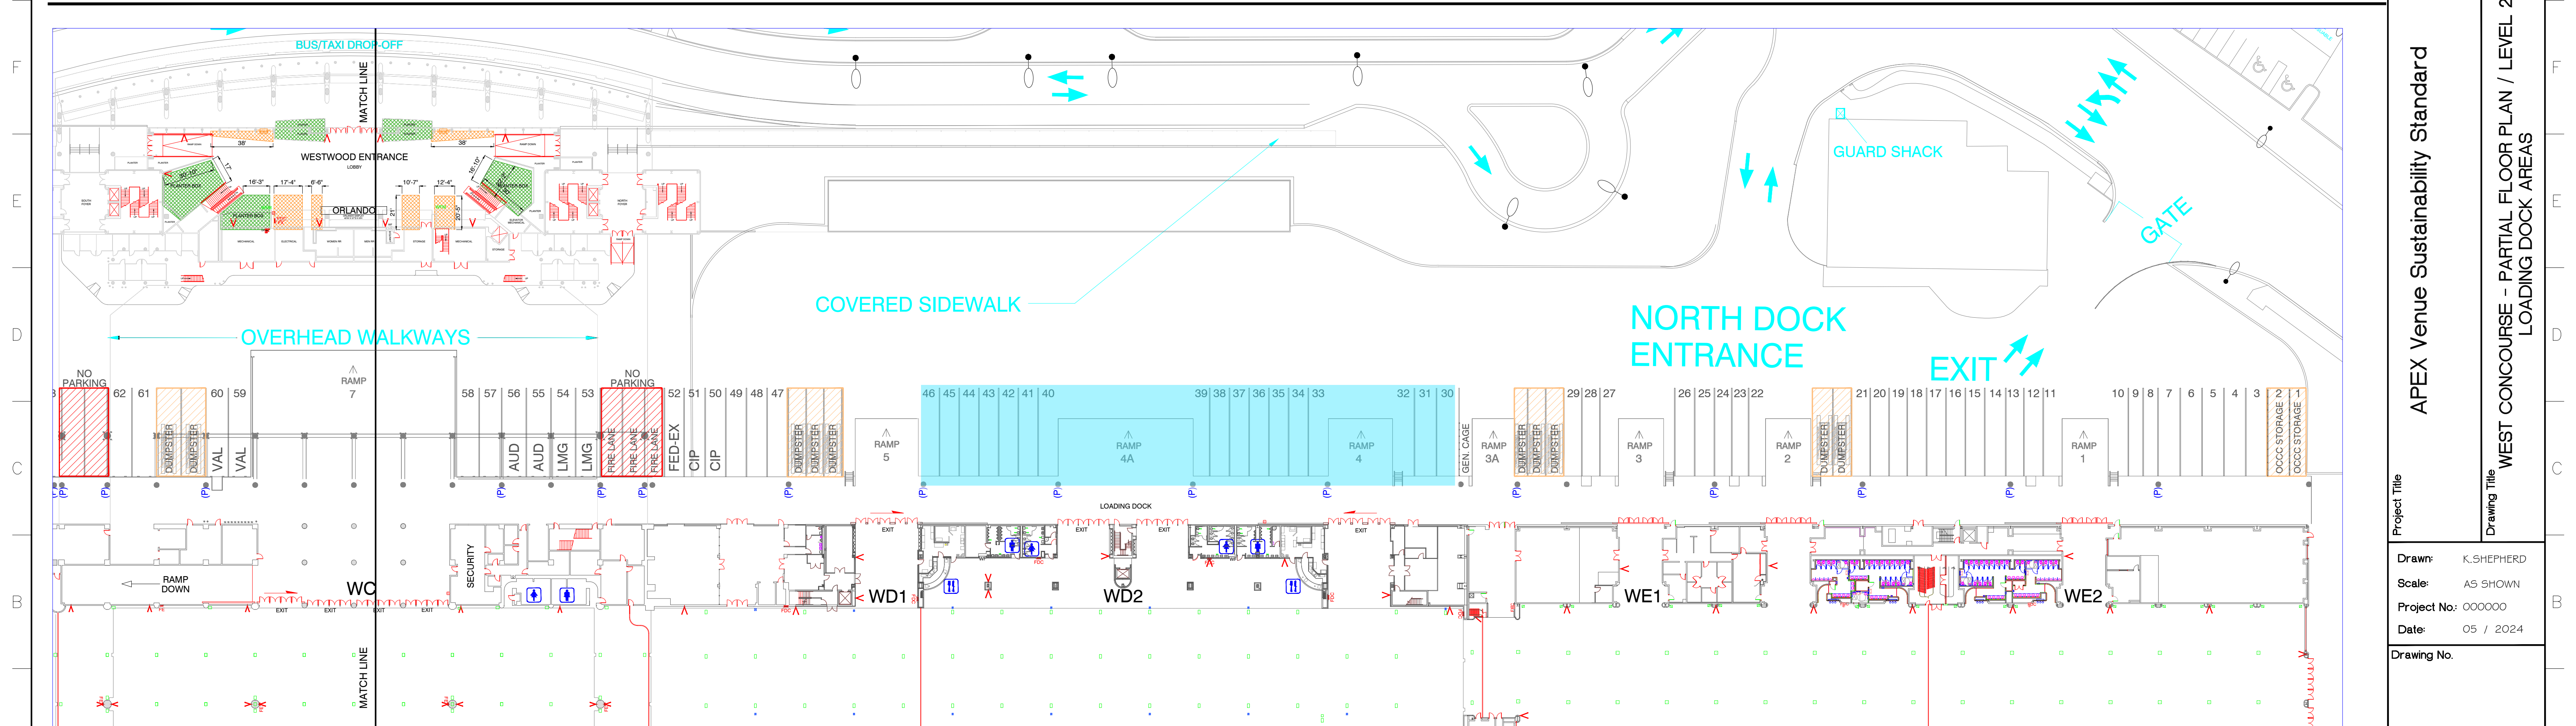

West Concourse - Partial Floor Plan / Level 2 - Loading Dock Areas



Orange County
Convention Center

APEX Venue Sustainability Standard

Project Title: WEST CONCOURSE - PARTIAL FLOOR PLAN / LEVEL 2
LOADING DOCK AREAS

Drawn: K.SHEPHERD
Scale: AS SHOWN
Project No: 000000
Date: 05 / 2024

Drawing No.